


LGID #: 66033

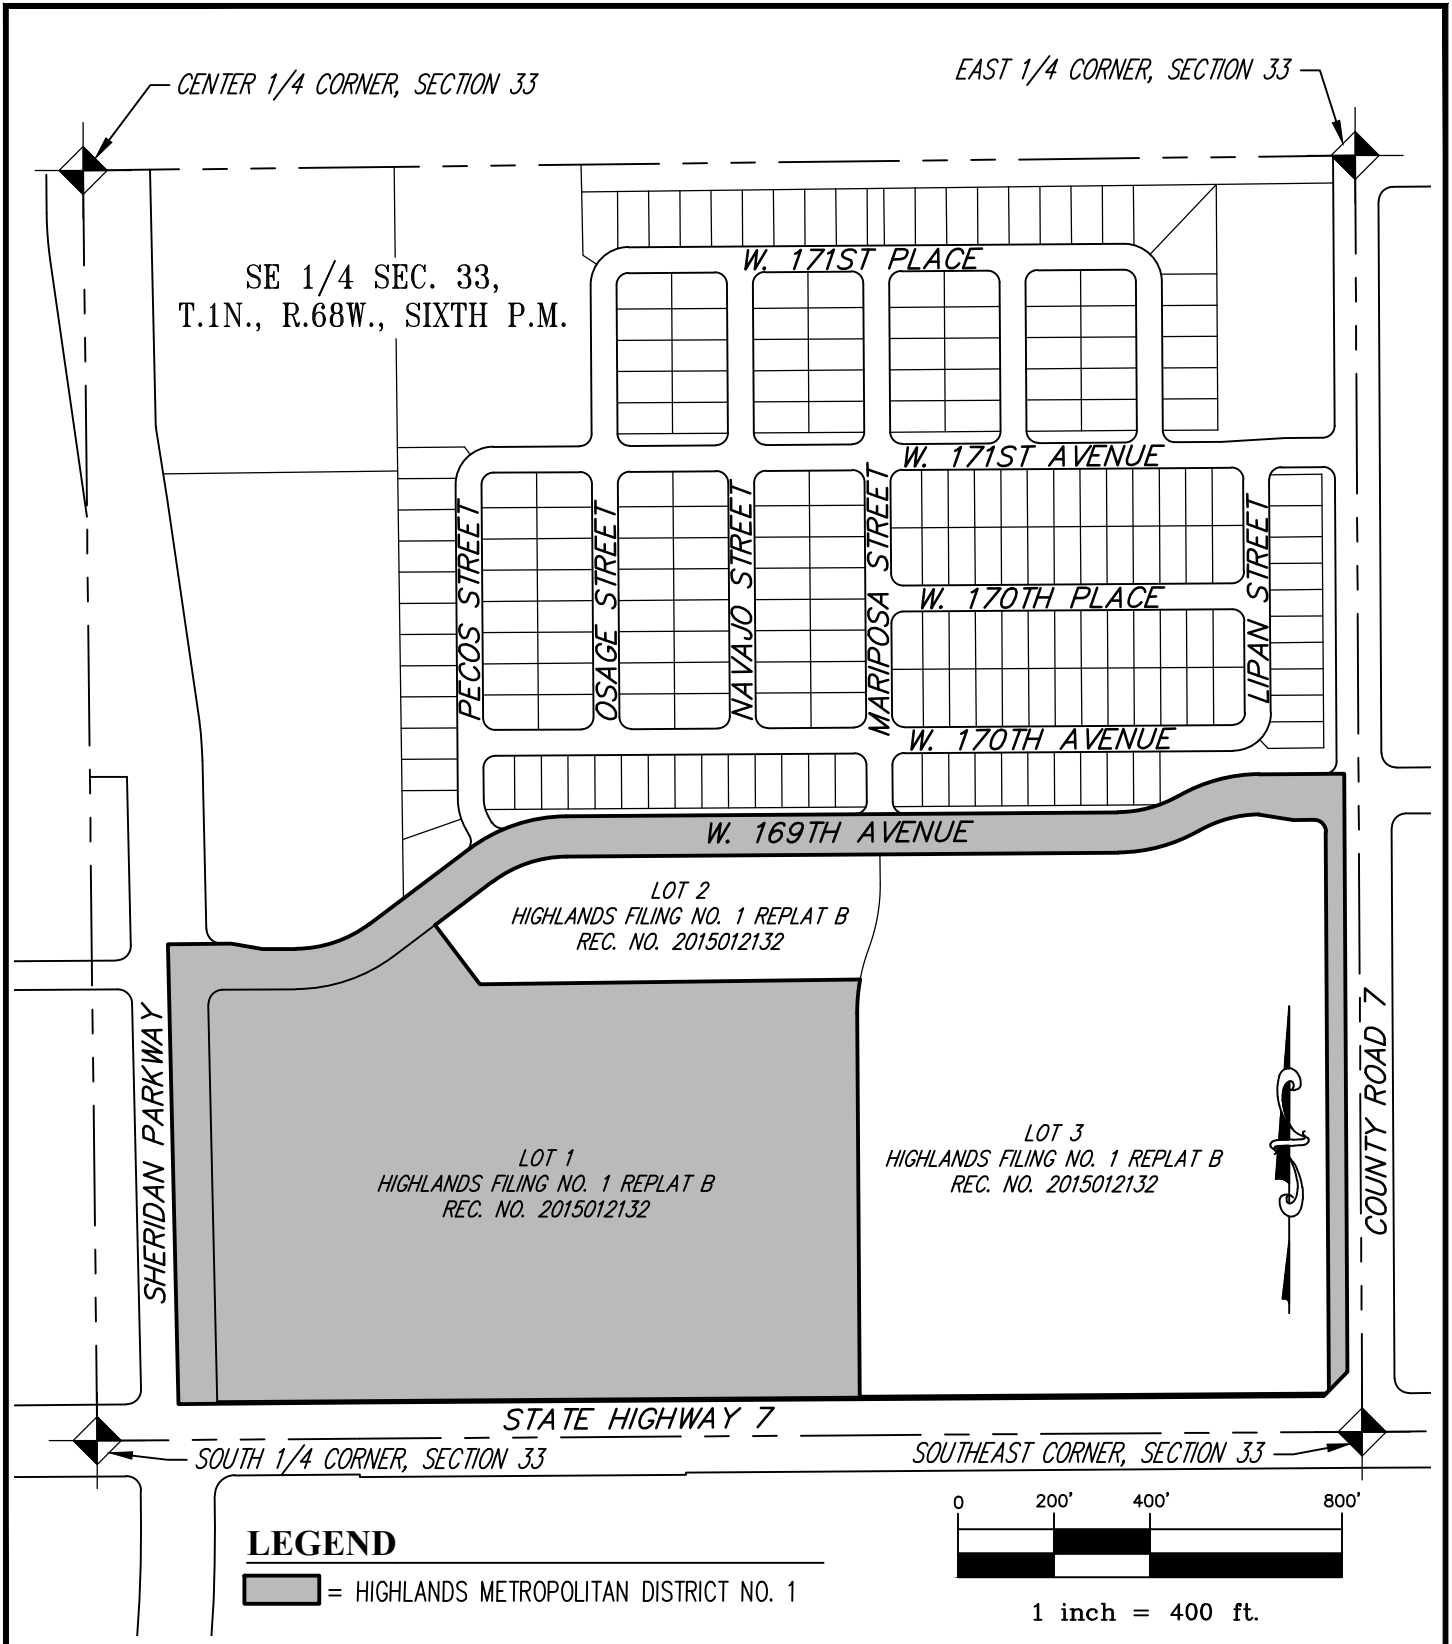

PATH: Q:\104315-01\DWG  
 DWG NAME:  
 DWG: DSB CHK:  
 DATE: 12/29/15  
 SCALE: 1" = 400'

**AZTEC**  
 CONSULTANTS, INC.

300 East Mineral Ave,  
 Suite 1  
 Littleton, Colorado 80122  
 Phone: (303)713-1898  
 Fax: (303)713-1897  
[www.aztecconsultants.com](http://www.aztecconsultants.com)

HIGHLANDS METRO DISTRICT NO. 1.DWG

**HIGHLANDS METRO. DISTRICT NO. 1**  
 SE 1/4, SEC. 33, T.1N., R.68W., 6TH P.M.  
 BROOKFIELD, COLORADO

JOB NUMBER 104315-01 1 OF 1 SHEETS